


NEVIS ST. GEORGE FOTHERGILLS ESTATE PROPOSED SUBDIVISION (Revised) EMERALD VIEW HOUSING DEVELOPMENT

SCALE: 1 inch = 50 Feet

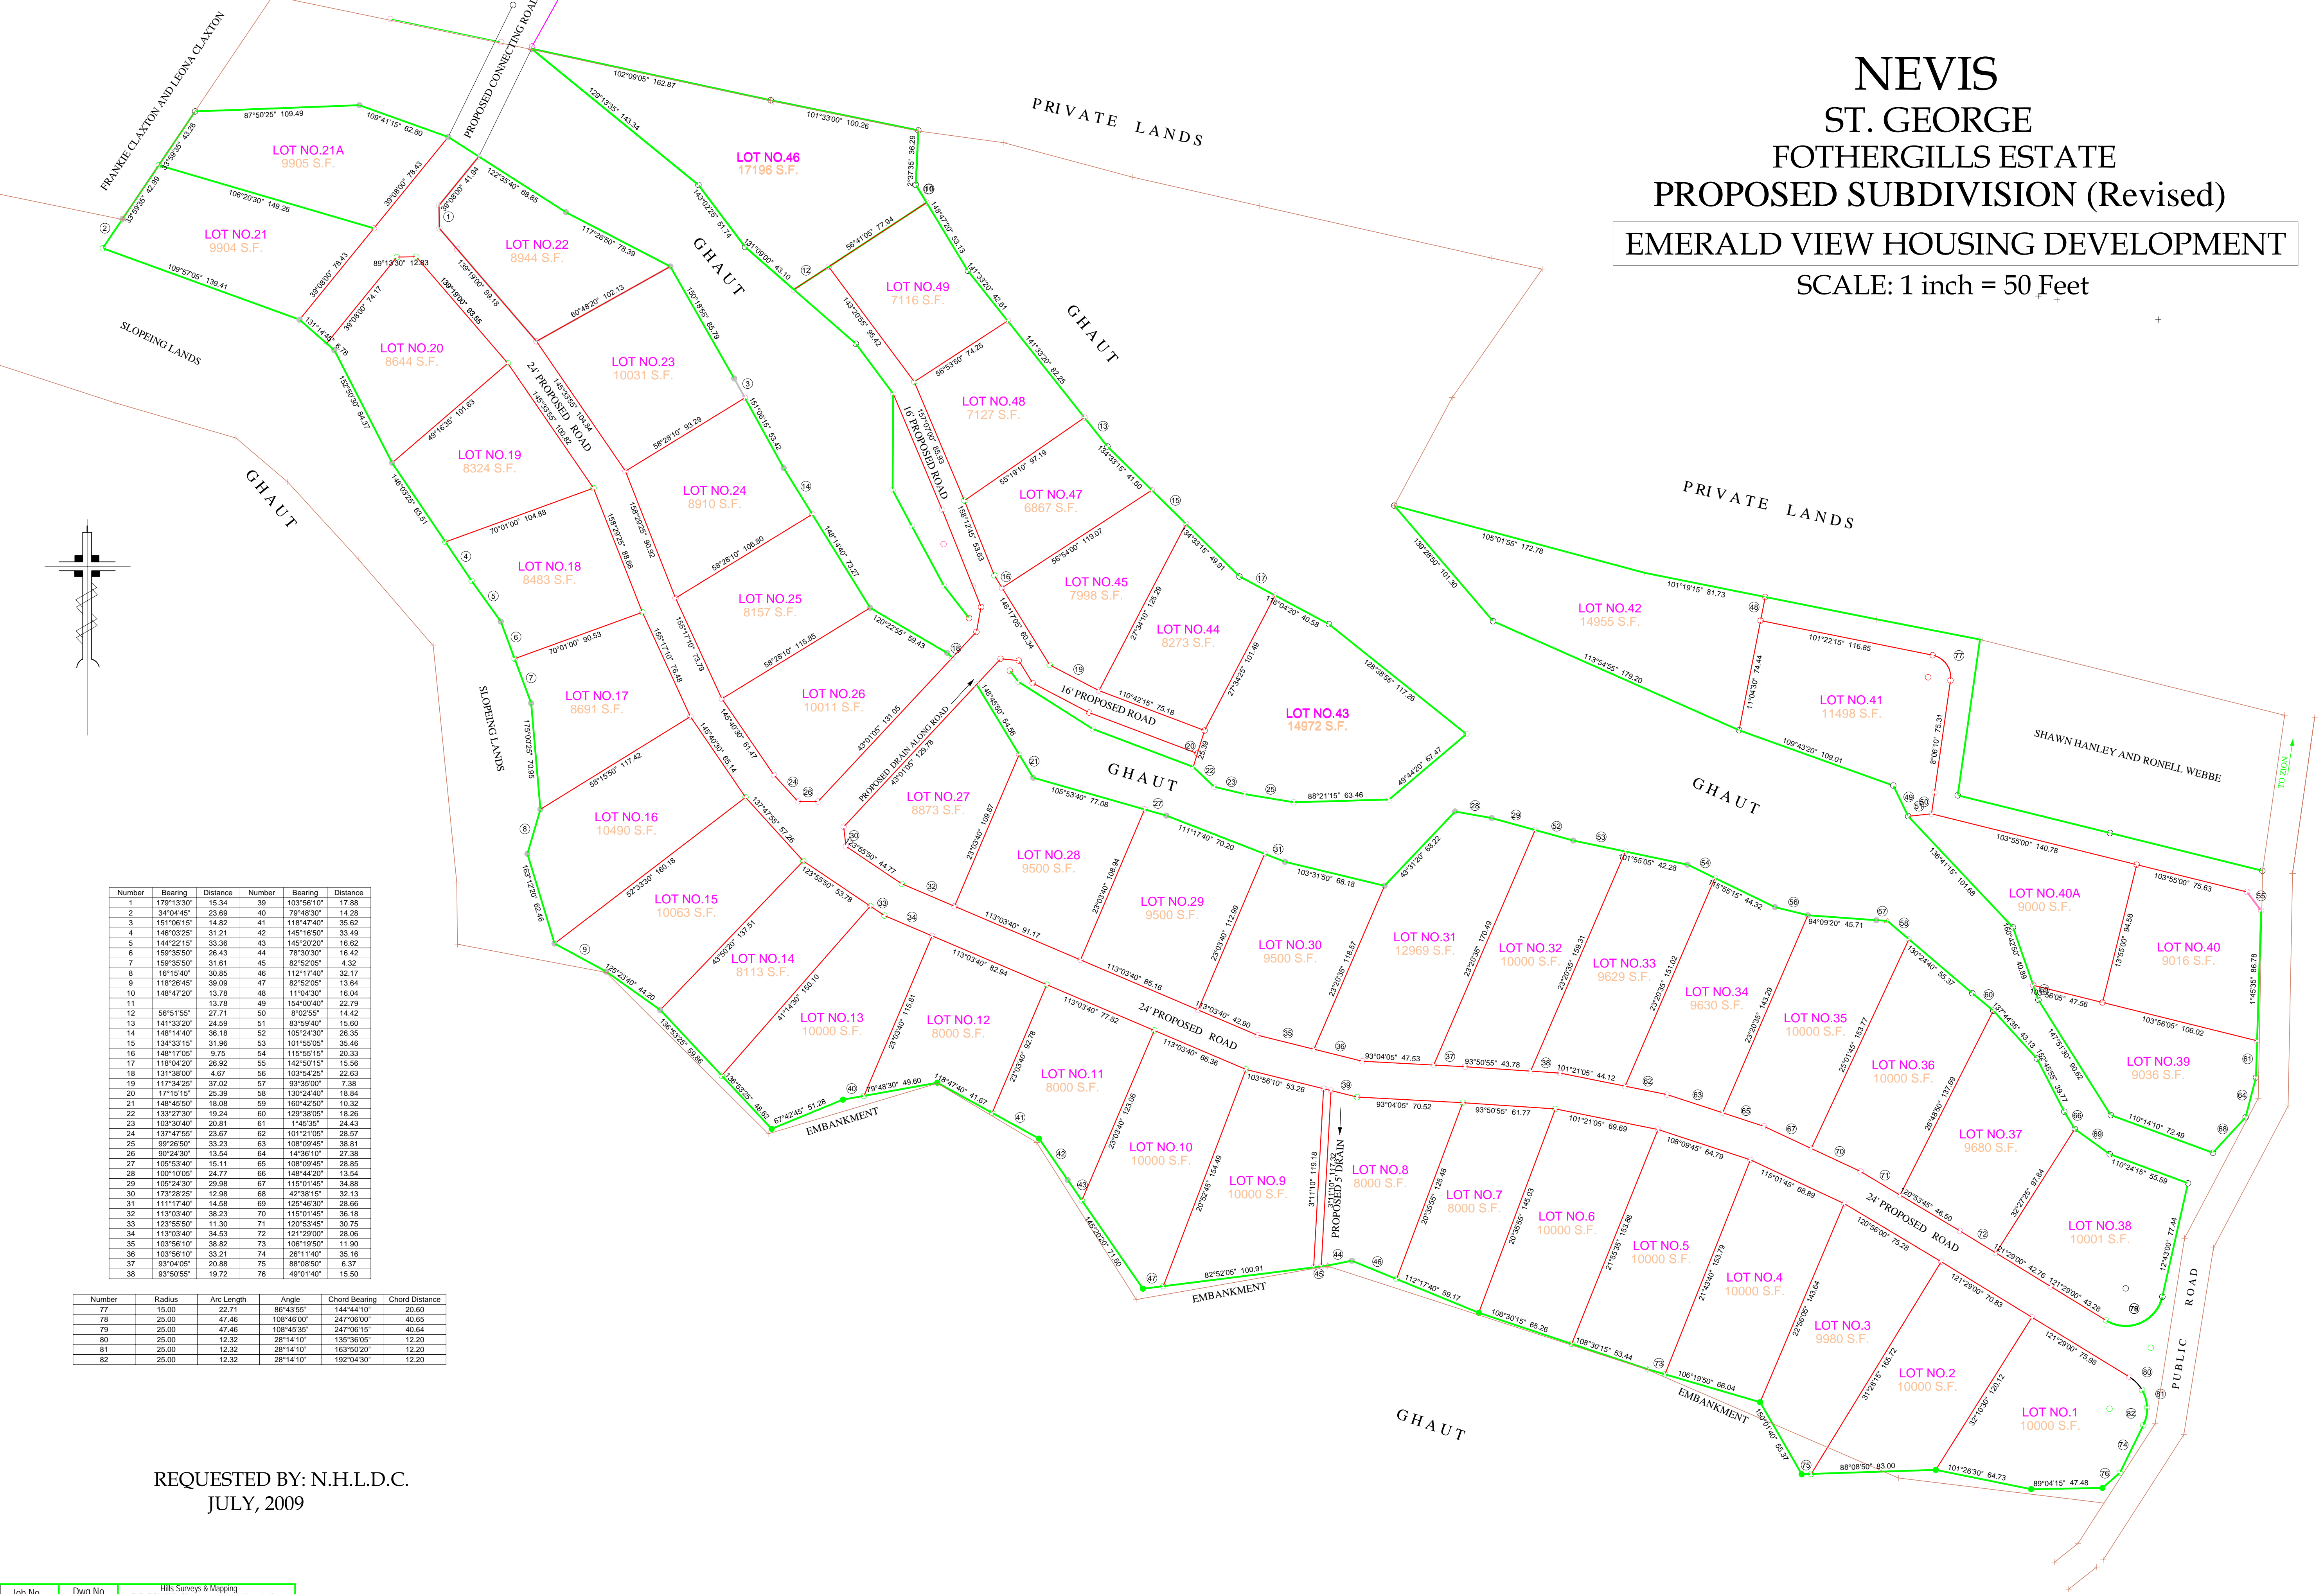

Number	Bearing	Distance	Number	Bearing	Distance
1	172°13'30"	15.34	39	103°56'10"	17.88
2	34°04'45"	23.69	40	79°48'30"	14.28
3	151°06'15"	14.82	41	118°47'40"	35.62
4	146°03'25"	31.21	42	145°16'50"	33.49
5	144°22'15"	30.36	43	145°03'20"	16.62
6	159°35'50"	26.43	44	78°30'30"	16.42
7	159°35'50"	31.61	45	82°52'05"	4.32
8	16°15'40"	30.85	46	112°17'40"	32.17
9	118°26'45"	39.09	47	82°52'05"	13.64
10	148°47'20"	13.78	48	11°04'30"	16.04
11	13.78	49	154°00'40"	22.79	
12	56°51'55"	27.71	50	8°02'55"	14.42
13	141°33'20"	24.59	51	83°59'40"	15.60
14	148°14'40"	36.18	52	105°24'30"	25.35
15	134°33'15"	31.96	53	101°55'05"	35.46
16	148°17'05"	9.75	54	115°59'15"	20.33
17	118°04'20"	26.92	55	142°30'15"	15.56
18	131°38'00"	4.67	56	103°54'25"	22.63
19	117°34'25"	37.02	57	93°35'00"	7.38
20	17°15'15"	25.39	58	130°24'40"	18.84
21	148°45'50"	18.08	59	160°42'50"	10.32
22	133°27'30"	19.24	60	129°38'05"	19.26
23	103°30'40"	20.81	61	1°45'35"	24.43
24	137°47'55"	23.67	62	101°21'05"	28.57
25	99°26'50"	33.23	63	108°09'45"	38.81
26	89°24'30"	13.54	64	14°36'10"	27.38
27	105°53'40"	15.11	65	108°09'45"	28.85
28	100°10'05"	24.77	66	148°44'20"	13.54
29	105°24'30"	29.98	67	115°01'45"	34.88
30	173°28'25"	12.98	68	42°36'15"	32.13
31	111°17'40"	14.58	69	125°46'30"	26.66
32	113°03'40"	38.23	70	115°01'45"	36.18
33	123°55'50"	11.30	71	120°53'45"	30.75
34	113°03'40"	34.53	72	121°29'00"	28.06
35	103°56'10"	38.82	73	106°19'50"	11.90
36	103°56'10"	33.21	74	26°11'40"	35.16
37	93°04'05"	20.88	75	88°08'50"	6.37
38	93°50'55"	19.72	76	49°01'40"	15.50

Number	Radius	Arc Length	Angle	Chord Bearing	Chord Distance
77	15.00	22.71	86°43'55"	144°14'10"	20.60
78	25.00	47.46	108°46'00"	247°06'00"	40.65
79	25.00	47.46	108°45'35"	247°06'15"	40.64
80	25.00	12.32	28°14'10"	135°36'05"	12.20
81	25.00	12.32	28°14'10"	163°50'20"	12.20
82	25.00	12.32	28°14'10"	192°04'30"	12.20

REQUESTED BY: N.H.L.D.C.
JULY, 2009