


NEVIS ST. JOHN HAMILTON ESTATE (CHURCH GROUND) PROPOSED SUBDIVISION (REVISED)

AREA: 2.0 +/- ACRES
SCALE: 1 inch = 30 Feet

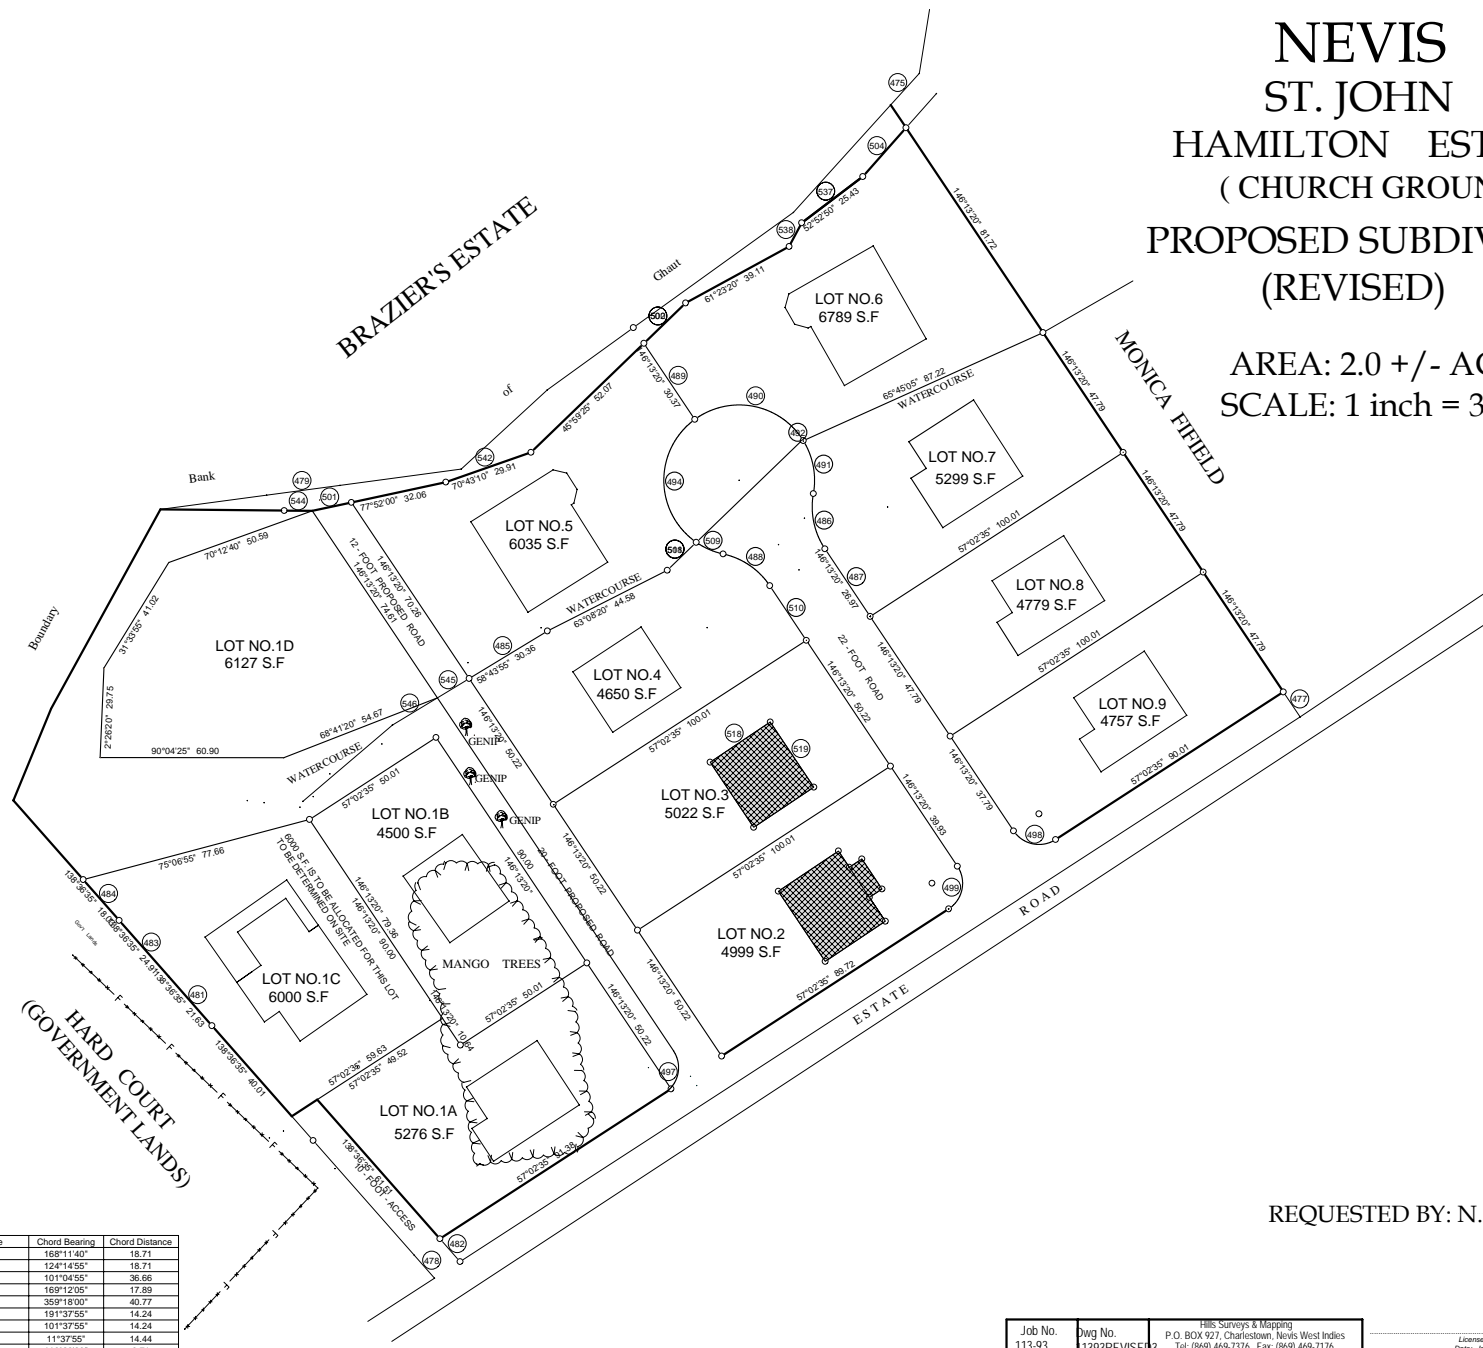

Number	Bearing	Distance
475	42°12'15"	14.11
477	328°13'20"	10.00
478	318°36'35"	10.11
479	82°21'45"	24.51
480	146°13'20"	9.13
481	318°36'35"	21.63
482	318°36'35"	10.11
483	138°36'35"	24.91
484	138°36'35"	18.03
485	238°43'55"	30.36
487	328°13'20"	26.97
489	146°13'20"	30.37
492	245°45'05"	1.01
500	45°59'25"	19.24
501	77°52'00"	13.27
502	45°59'25"	19.24
503	27°52'40"	8.87
504	41°34'35"	21.62
508	46°03'15"	13.37
510	146°13'20"	21.80
511	46°03'15"	13.37
518	56°13'20"	24.00
519	146°13'20"	26.00
537	232°52'30"	25.43
538	27°52'40"	8.87
539	52°52'50"	25.43
540	41°34'35"	21.62
541	41°38'35"	15.21
542	250°43'10"	29.91
544	90°31'40"	9.28
545	238°43'55"	12.35
546	238°43'55"	17.44

Number	Radius	Arc Length	Angle	Chord Bearing	Chord Distance
486	25.00	19.17	168°11'40"	18.71	18.71
488	25.00	19.17	124°14'55"	18.71	18.71
490	25.00	41.15	101°04'55"	36.66	36.66
491	25.00	18.30	169°12'05"	17.69	17.69
494	25.00	47.67	359°18'00"	40.77	40.77
497	10.00	15.85	191°37'55"	14.24	14.24
498	10.14	15.78	101°37'55"	14.24	14.24
499	10.14	16.07	113°37'55"	14.44	14.44
509	25.00	9.77	113°28'20"	9.71	9.71

REQUESTED BY: N.H.L.D.C.