
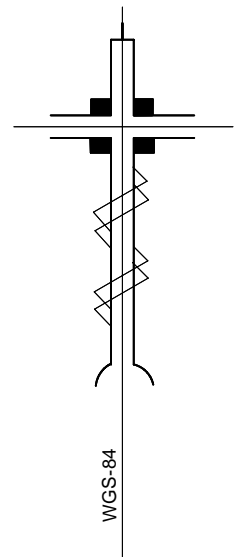


# NEVIS ST. JAMES SHAWS ESTATE

## SUBDIVISION OF SHAWS HOUSING ESTATE.

SCALE: 1 inch = 50 Feet

Number	Bearing	Distance
1	206°16'10"	38.84
2	150°58'00"	12.20
3	201°59'10"	17.16
4	291°59'10"	23.56
5	150°58'00"	8.78
6	354°22'40"	12.51
7	291°59'10"	30.74
8	209°24'25"	9.87
9	4°04'20"	23.63
10	184°04'20"	2.56
11	209°24'25"	18.36
12	209°24'25"	33.45
13	4°04'20"	17.18
14	209°24'25"	17.12
15	4°04'20"	31.60
16	4°04'20"	32.92
17	209°24'25"	31.43
18	4°04'20"	10.86
19	19°56'10"	32.46
20	199°56'10"	24.45
21	16°49'00"	10.97
22	199°56'10"	25.03
23	33°23'55"	5.12
24	46°51'40"	18.10
25	226°51'40"	31.35
26	290°50'35"	23.81
27	79°35'45"	9.55
28	110°44'00"	6.41
29	110°44'00"	6.41
30	110°51'20"	10.00

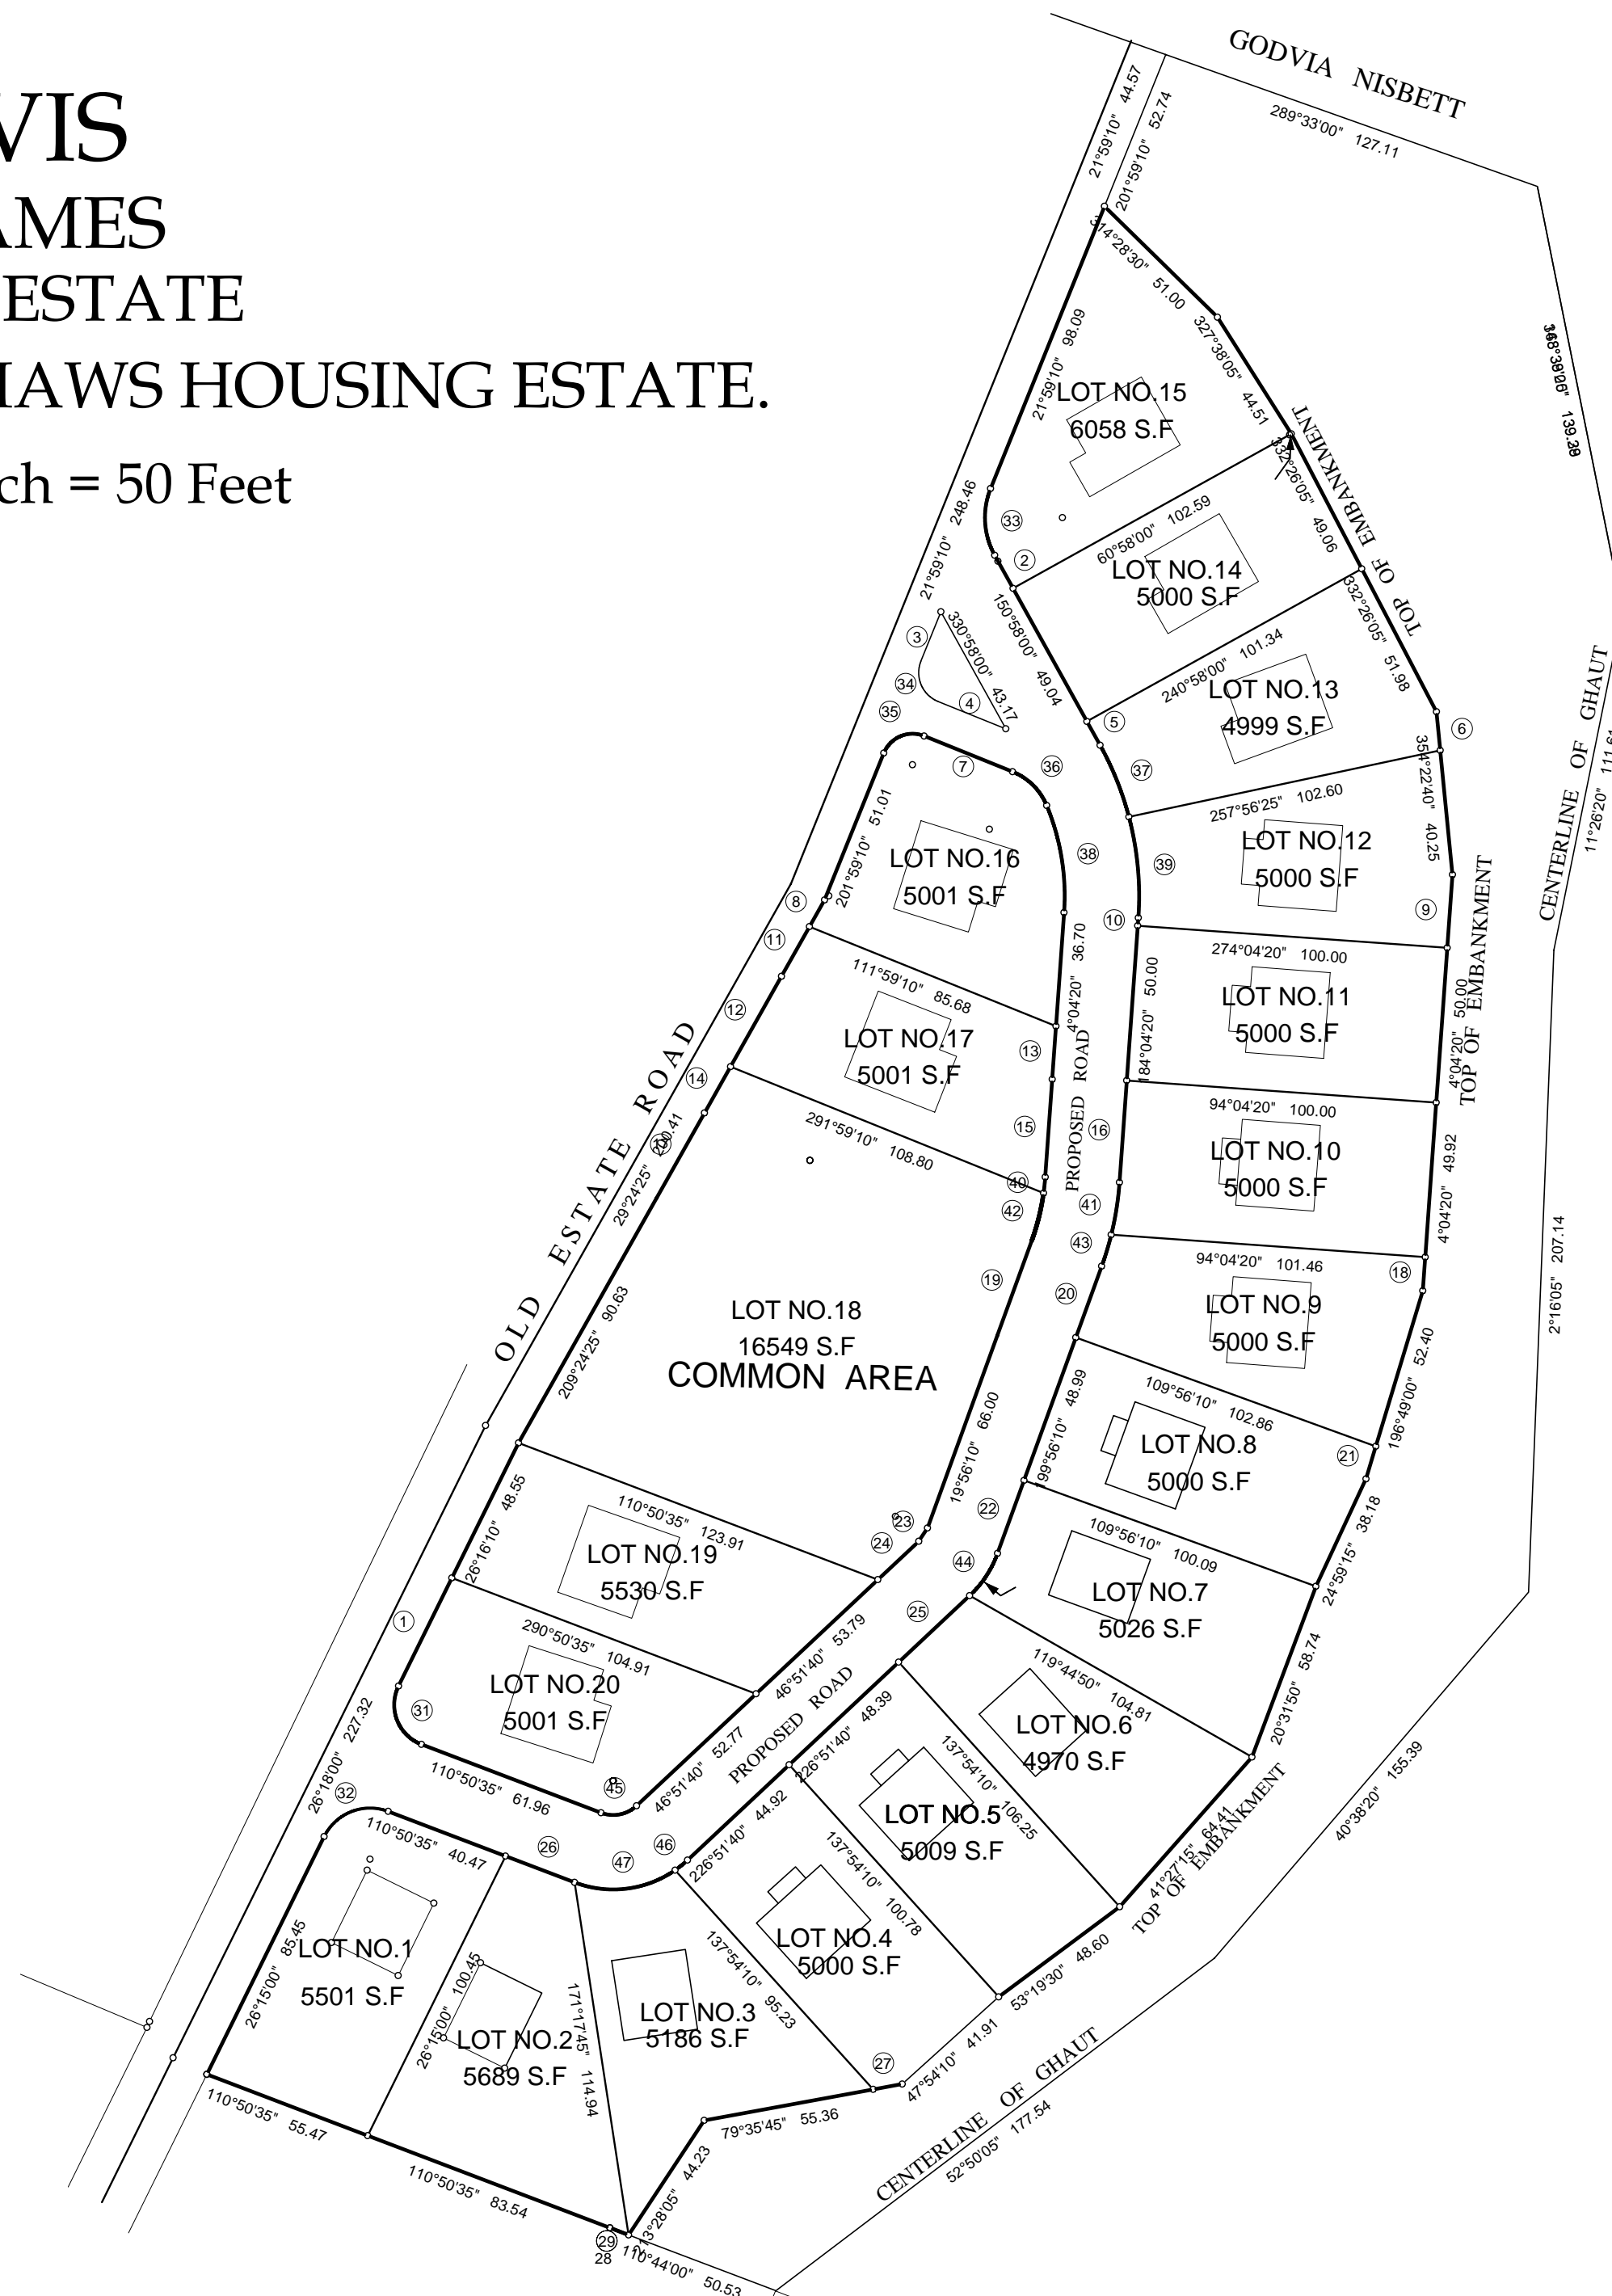

Number	Radius	Arc Length	Angle	Chord Bearing	Chord Distance
31	13.64	22.72		158°33'25"	20.19
32	16.49	24.34		68°32'45"	22.19
33	25.00	22.26		356°28'35"	21.53
34	10.00	15.71		156°59'10"	14.14
35	10.00	15.71		66°59'10"	14.14
36	20.00	15.88		314°44'00"	15.47
37	100.00	24.96		338°07'05"	24.90
38	76.00	35.27		170°46'35"	34.96
39	100.00	32.82		354°40'15"	32.67
40	76.00	5.16		186°01'05"	5.16
41	100.00	17.08		188°58'00"	17.06
42	76.00	15.88		193°57'00"	15.85
43	100.00	10.60		196°53'55"	10.60
44	35.00	16.45		213°23'55"	16.30
45	11.00	12.28		78°51'10"	11.66
46	35.00	5.14		231°04'05"	5.14
47	35.00	33.95		83°03'35"	32.63

REQUESTED BY: N.H.L.D.C